


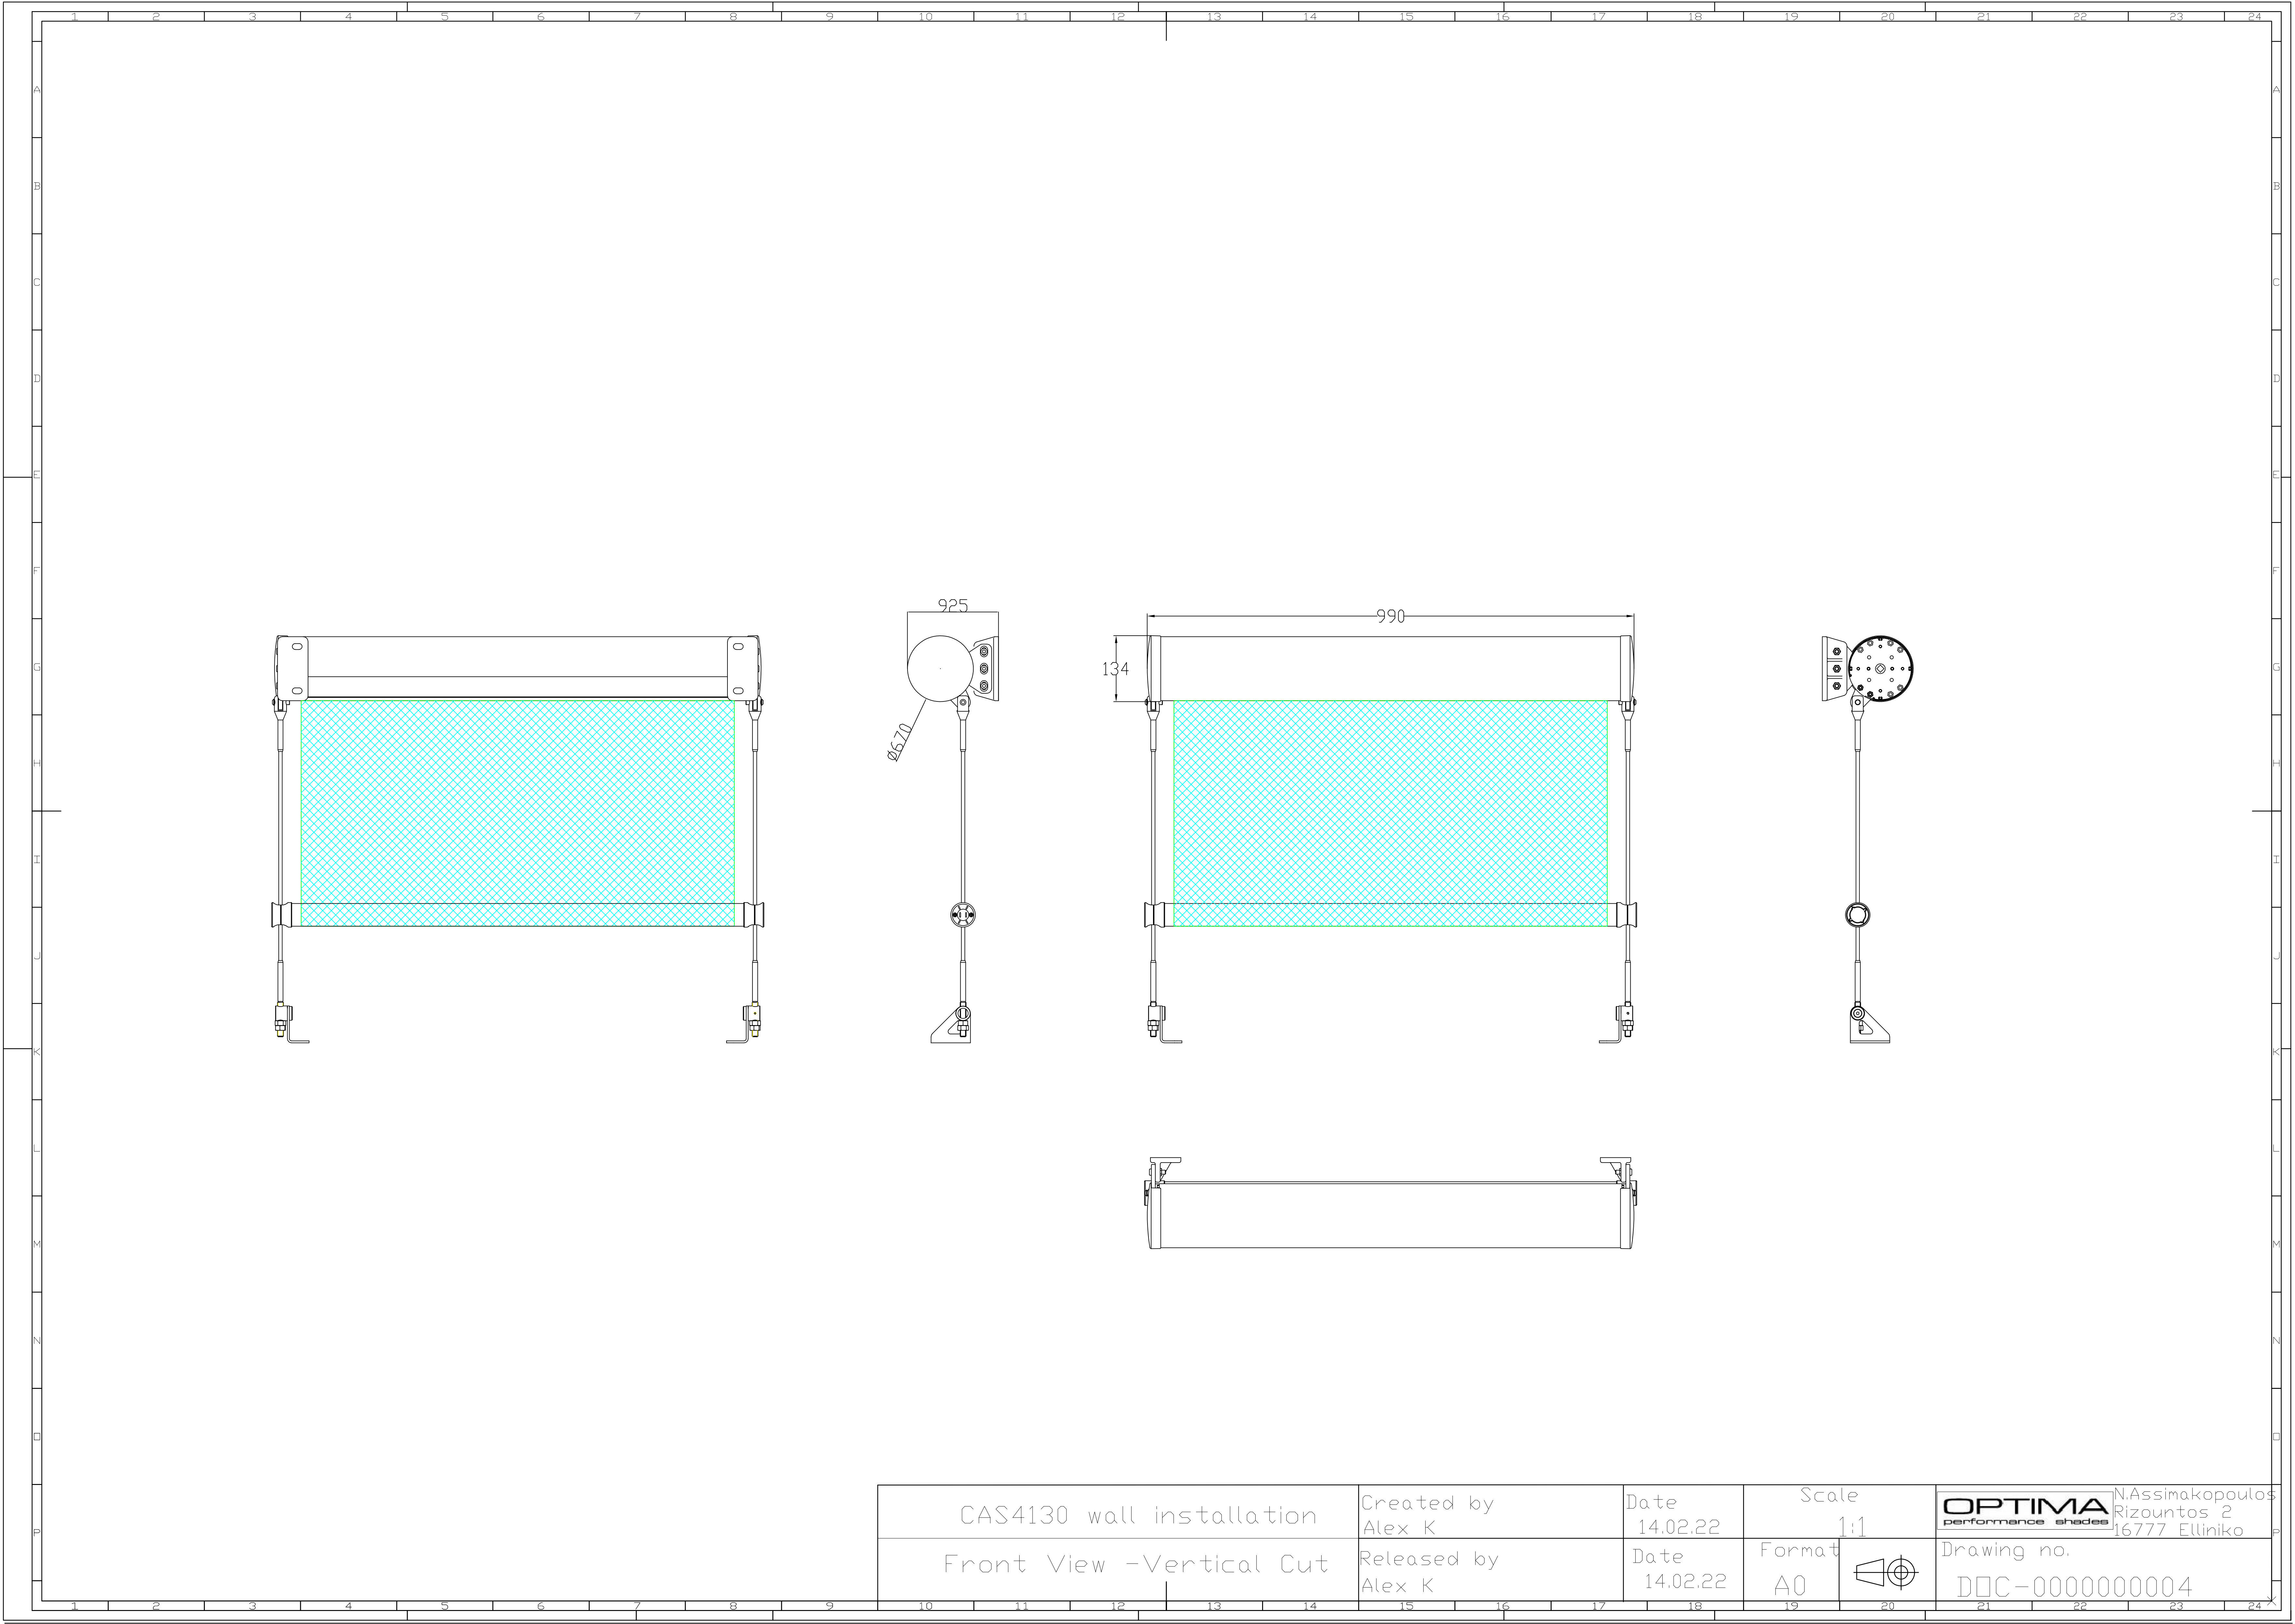

CAS4130 wall installation	Created by Alex K	Date 14.02.22	Scale 1:1	OPTIMA performance shades N.Assimakopoulos Rizountos 2 16777 Elliniko
Front View -Vertical Cut	Released by Alex K	Date 14.02.22	Format A0	
				Drawing no. DSC-0000000004